

NOTE TO DETAILER:


THE CONCRETE IN THE SHADED AREA OF THE WING SHALL BE POURED AFTER THE BARRIER RAIL IS CAST IF SLIP FORMING IS USED.

* DIMENSION = 4" (CURB HEIGHT) + WEARING SURFACE AT BEARING.

BLOCKOUT IN WING WALL FOR CORED SLAB

(WHEN APPROACH SLAB HAS CURB)

FIGURE 7 - 18

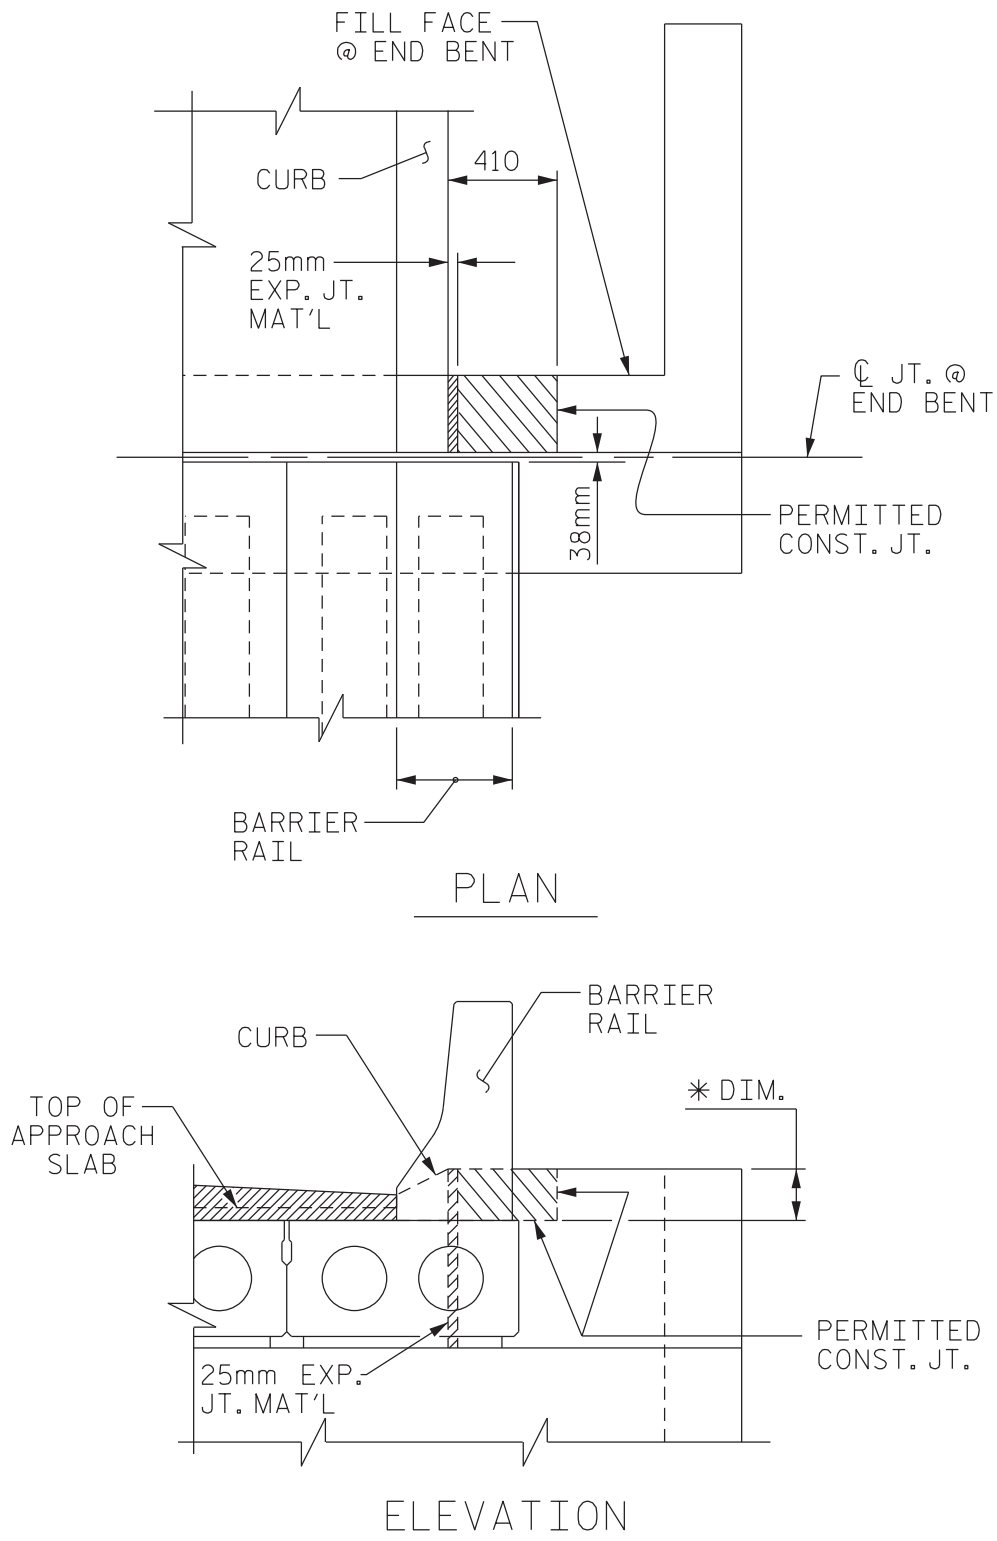

NOTE TO DETAILER:

THE CONCRETE IN THE SHADED AREA OF THE WING SHALL BE POURED AFTER THE BARRIER RAIL IS CAST IF SLIP FORMING IS USED.

* DIMENSION = 100mm (CURB HEIGHT) + WEARING SURFACE AT BEARING.

BLOCKOUT IN WING WALL FOR CORED SLAB

(WHEN APPROACH SLAB HAS CURB)

FIGURE 7 - 18 M